

25

## **Route Log and Progress Chart**

**DRAFT** Please Note: Errors and Omissions May Exist. Contact the VTrans Mapping Section with questions or concerns.

**DISTRICT TOWN ROUTE** NSH-9998 **SOUTH BURLINGTON** 

Page Total Mileage: 1.507 mi



**NSH-9998** 

1 of 1


TWN mileage:

0.0 to 1.507

**SOUTH BURLINGTON** 

ETE mileage:

0.0 to 1.507

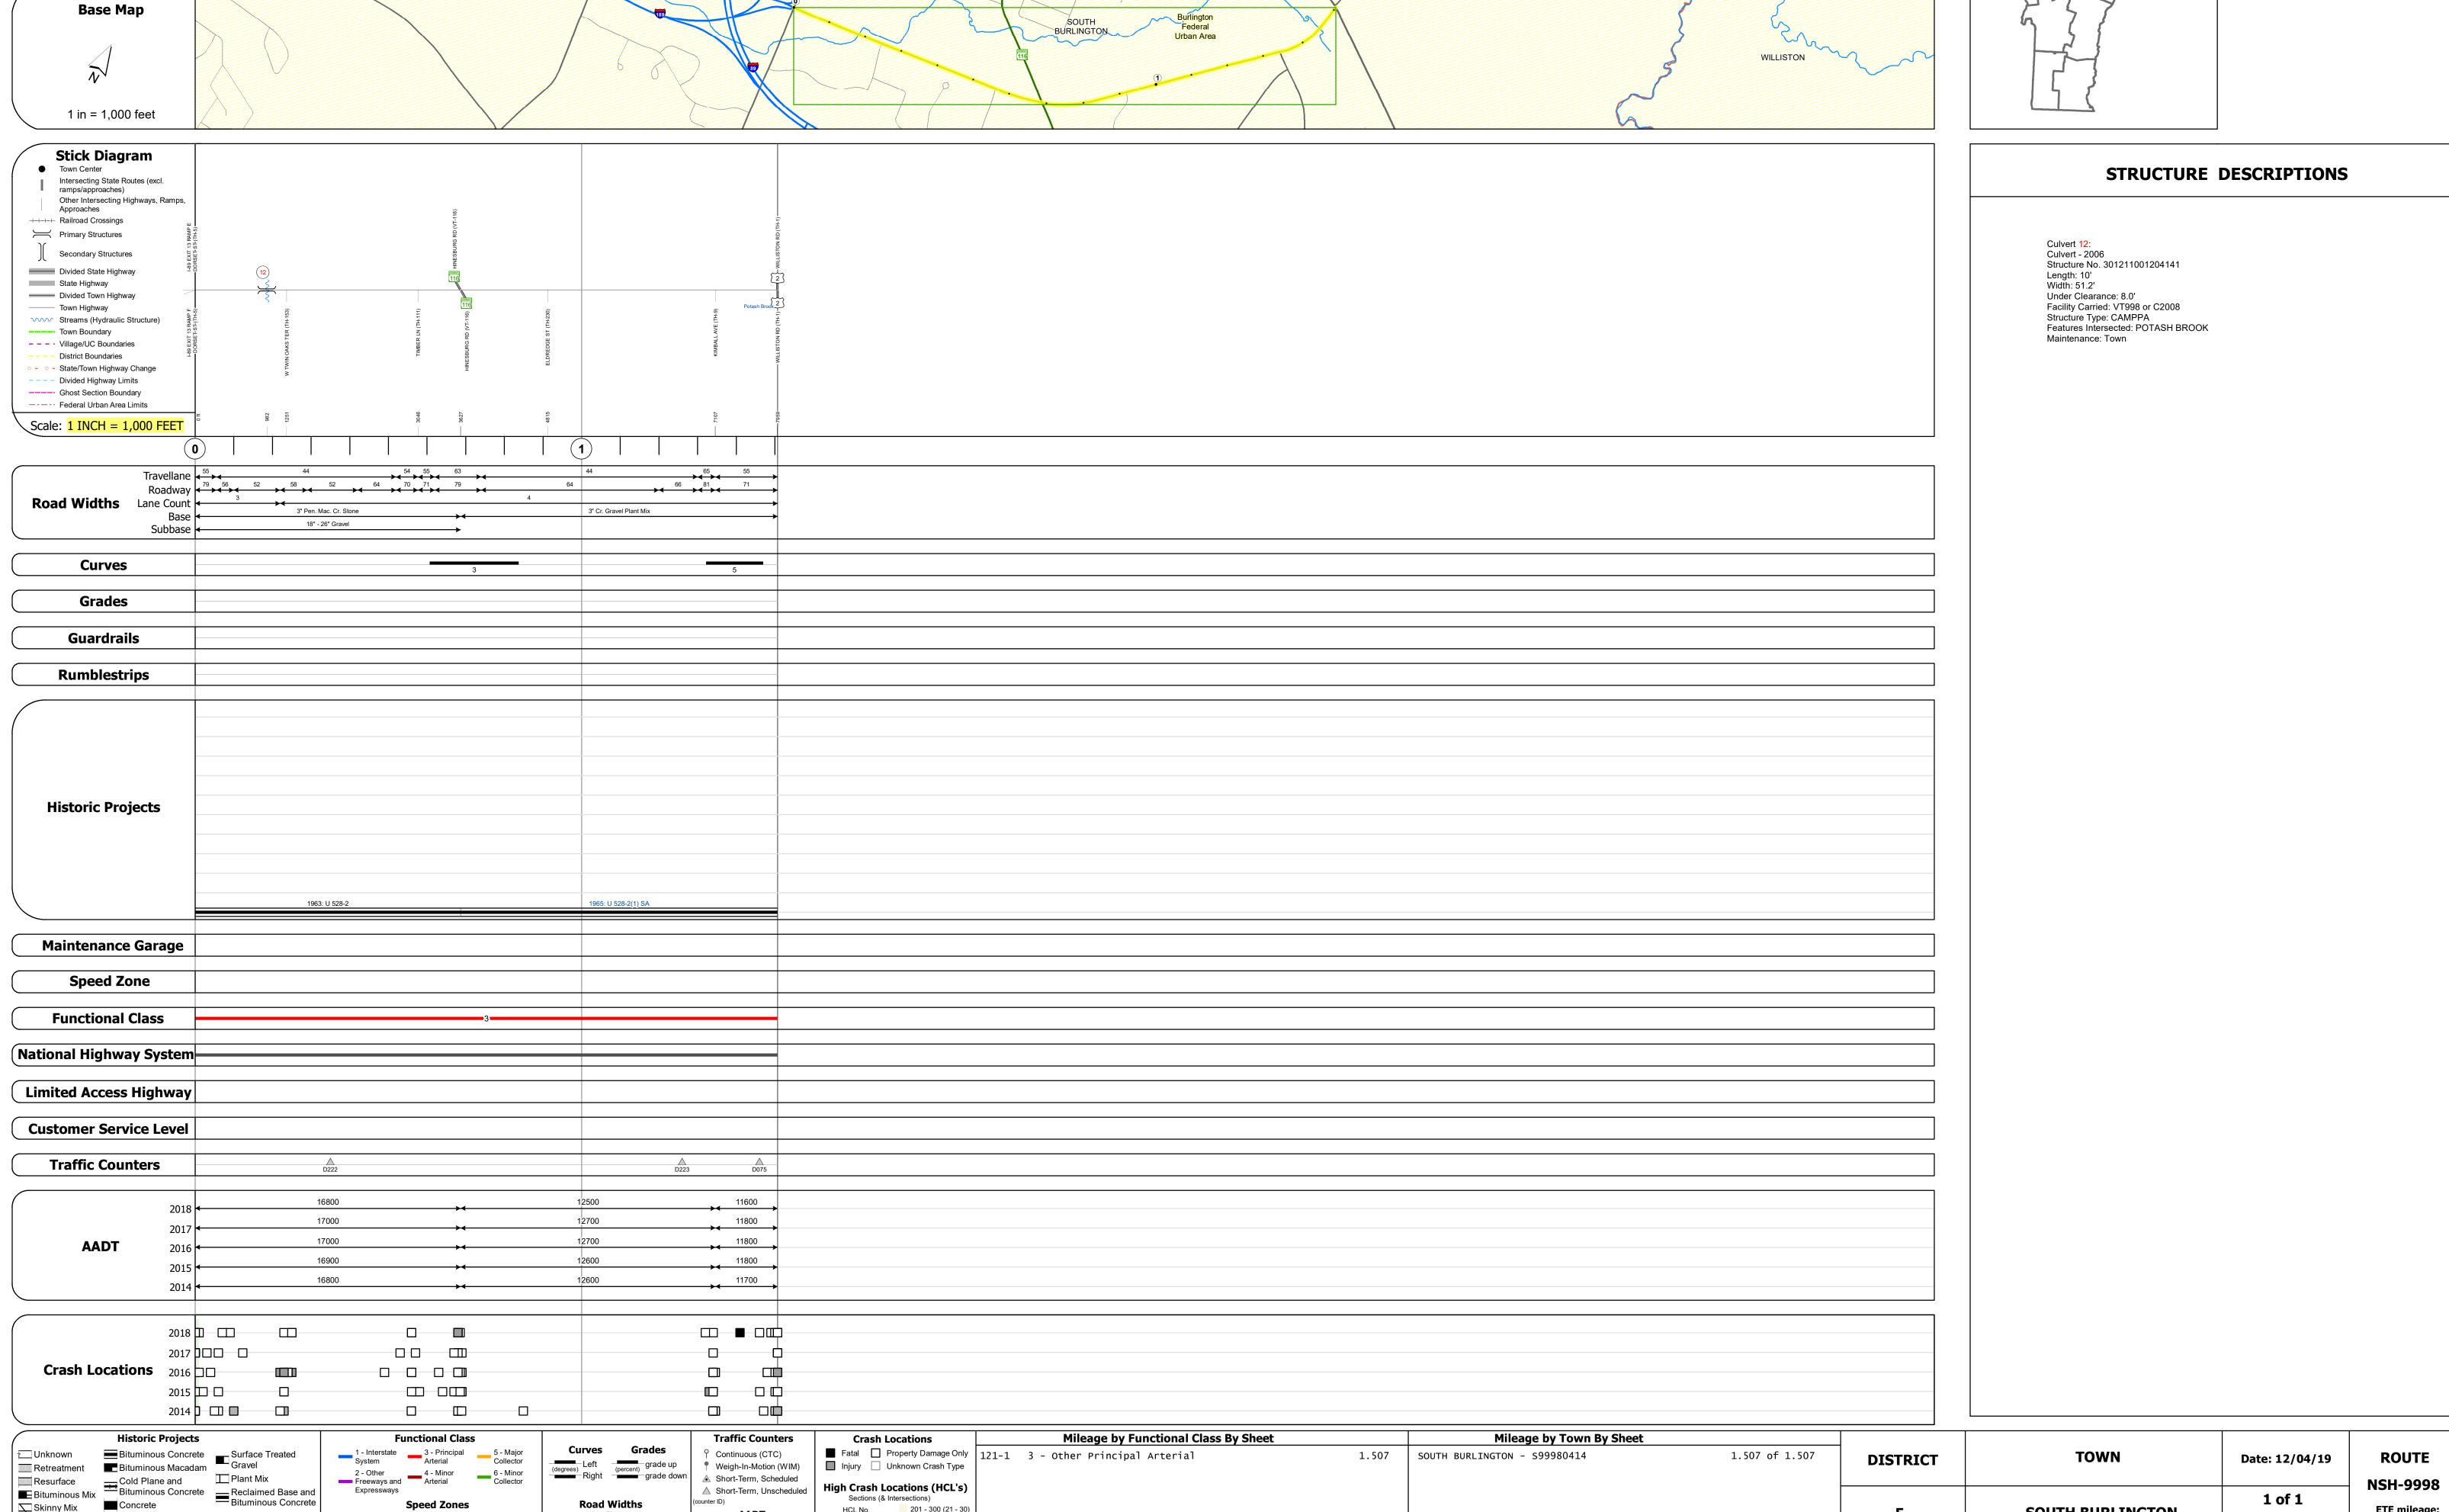

Page Total Mileage: 1.507 mi

Skinny Mix Concrete

Bituminous Seal Gravel

△ Short-Term, Unscheduled

HCL No. 201 - 300 (21 - 30)

1 - 100 (1 - 10) 301 - 400 (31 - 40)